



ZONE 10

BRIDGE

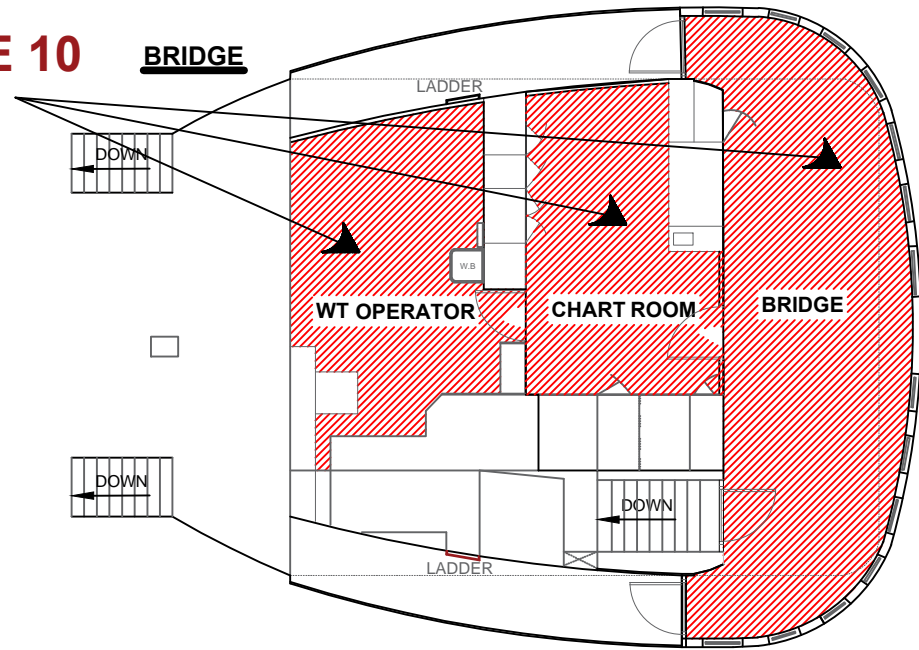


STUDIOS

ZONE 9

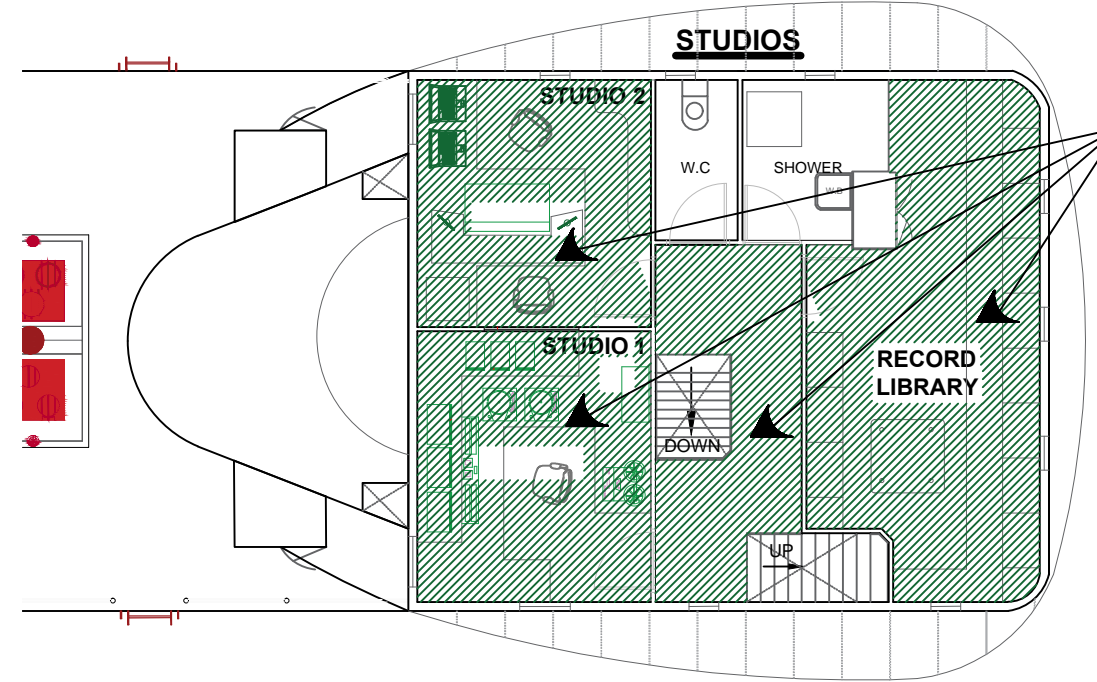

ZONE 3 ZONE 2

ZONE 13

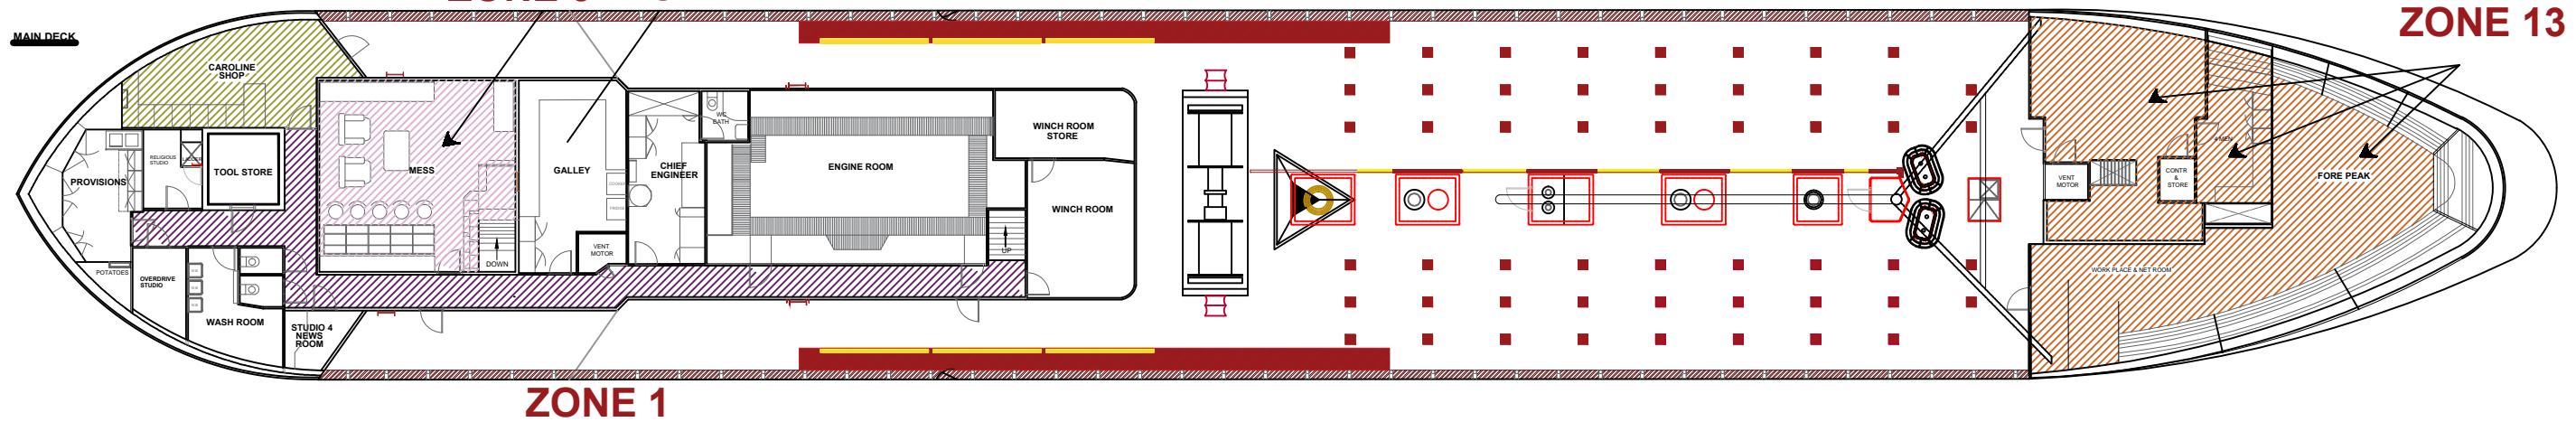


ZONE 1

HOLD

ZONE 4

ZONE 11

ZONE 12

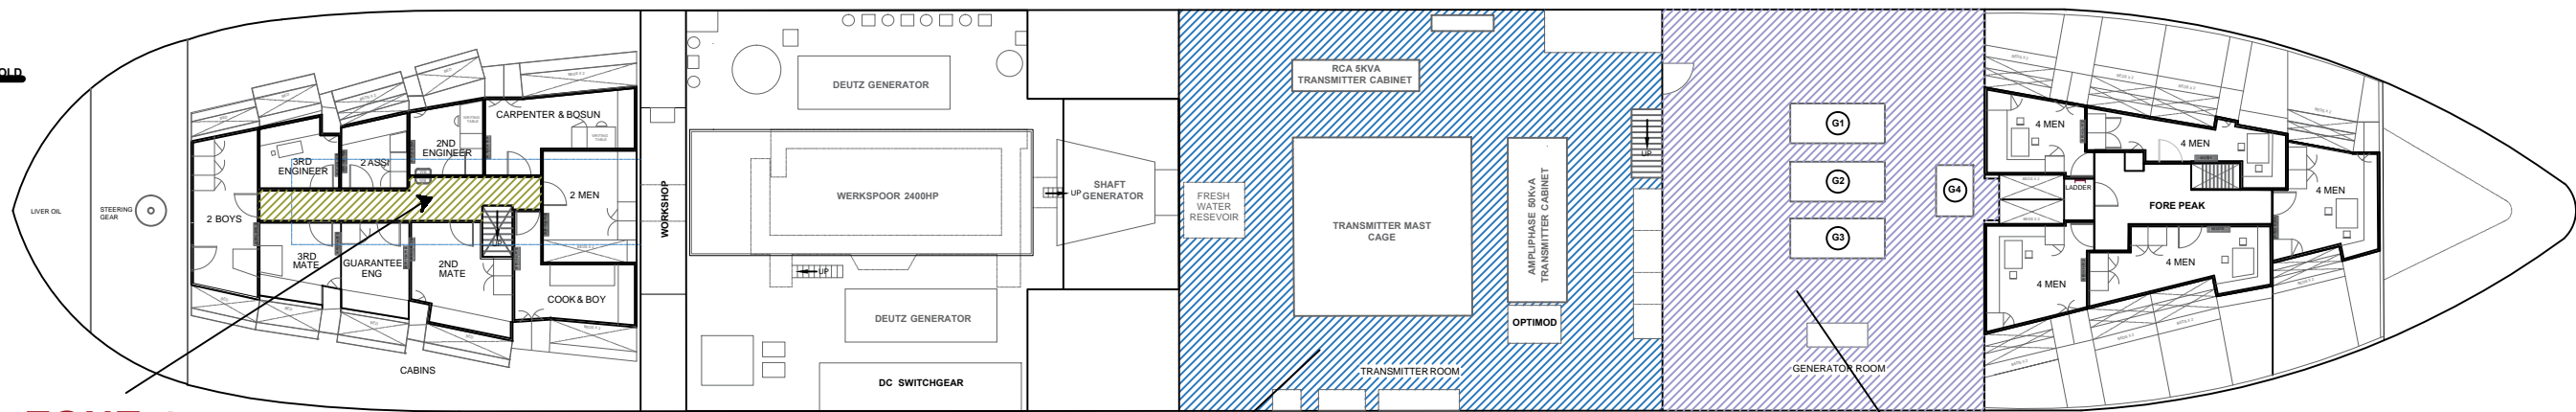

FIRE ZONE PLAN

A3